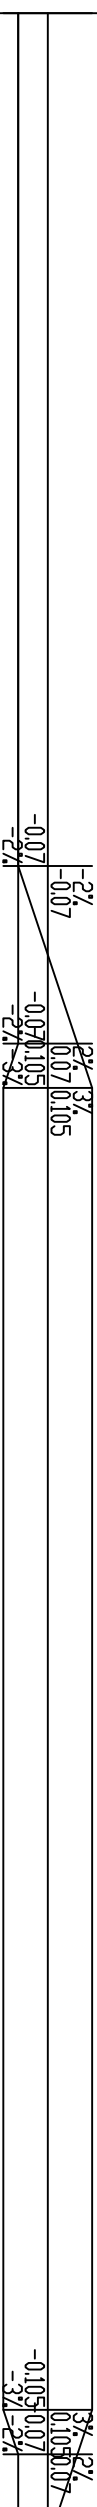


地质概况																																					
设计高程	8.545	8.614	8.734	8.891	9.167		9.444	9.721		9.997		10.274		10.551		10.828		11.104		11.381		11.641		11.746		11.845		11.993		12.117	12.151	12.179	12.242	12.304	12.36	12.428	12.49
自然高程	9.162	9.304	9.522	9.804	10.288		10.956	11.997		13.429		13.014		12.179		12.071		12.214		12.287		12.046		11.854		11.581		11.623		12.457	12.82	13.131	13.805	13.871	13.93	13.203	12.545
设计坡度与距离	1.384%																																				
填挖高	-0.617	-0.69	-0.787	-0.913	-1.121		-1.511	-2.276		-3.432		-2.74		-1.628		-1.243		-1.11		-0.906		-0.405		-0.108	0.264		0.37		-0.34	-0.67	-0.952	-1.563	-1.567	-1.57	-0.775	-0.055	
平曲线	L=298.82 $\alpha=314.688^\circ$ A=219.089 Ls=80 JD2 $\alpha Z=24.702^\circ$ R=600 E=14.671 T=171.472 Ly=178.678 A=219.089 Ls=80																																				
交叉口																																					
起断面图																																					
桩号	A K1+35.000	A K1+40.000	A K1+48.709	A K1+60.000	A K1+80.000	A K1+100.000	A K1+120.000	A K1+140.000	A K1+160.000	A K1+180.000	A K1+200.000	A K1+220.000	A K1+240.000	A K1+260.000	A K1+269.623	A K1+280.000	A K1+300.000	A K1+320.000	A K1+325.39	A K1+330.000	A K1+340.000	A K1+350.000	A K1+358.962	A K1+370.000	A K1+380.000												